

839 ALBANY STREET

addressing food insecurity more efficiently

Improvements to the public section ("The Pantry" & "Client Services")

address critical needs for new roof and flooring

create new windows facing albany street to improve light quality

greater efficiency with reconfigured reception & intake areas

greater privacy (includes 4 offices)


increased comfort with a second bathroom for guests

create multi-purpose room



Improvement to the Warehouse

renovation with new area for sorting deliveries, additional shelving and 10-12 ft. bay rolling ladders to avoid need for forklift, and added maintenance facility

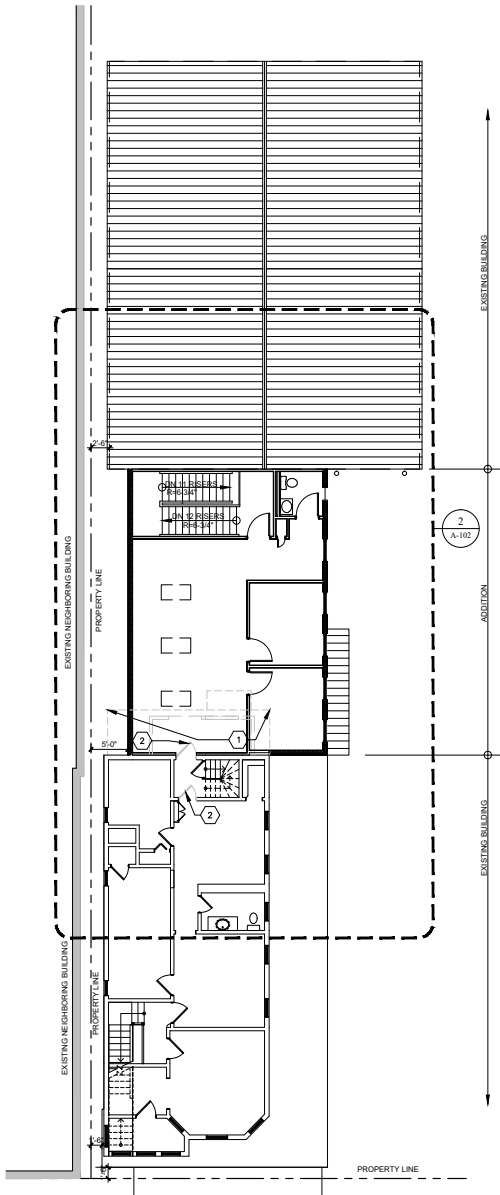

1 SECOND FLOOR PLAN
SCALE: 1/8" = 1'-0"

Schenectady needs the SiCM Resource Center.

The Resource Center, Renovated Pantry, and Warehouse will be fully operational and attractive, with more guests receiving nutritious food and a variety of supports, including personalized referrals to a variety of community resources and access to computers and internet and a "Teaching Kitchen."

SiCM predicts food insecurity and the demand for SiCM's services will grow with anticipated cutbacks in SNAP benefits and more affordable housing in the neighborhood. You can help SiCM build a resource center to help the growing demand for services.

518-374-2683

sicm.us facebook.com/sicm2

Celebrating 52 years, SiCM is a partnership of 50 congregations for ministries of social service and social justice. With financial support and volunteers from its members and others, SiCM serves thousands of high-need people each year. SiCM addresses public health needs such as food insecurity and nutrition education, racism and diversity concerns, and summer recreation through community collaborations and exceptional services and programs.

BUILDING AHEAD TO THE FUTURE



Capital Campaign

to create the SiCM resource center, campus, and renovation of the food pantry



837 ALBANY STREET

community resource center



Providing improved and expanded services to empower individuals and families to self-sufficiency.

Improvements to the current building

continue to house St. Joseph's Place, a non-sectarian hospitality on Hamilton Hill

downstairs: add a teaching-kitchen for nutrition & cooking classes

upstairs: relocate SiCM staff offices (currently at 1055 Wendell)

New two story addition


new entrance from parking lot (Accessible)

improved and expanded services will be provided in a large multi-purpose community room for a wide variety of classes; personalized referrals; community access to computers and internet.

increased comfort with two new restrooms

addition of maintenance facility

increased visibility and community involvement with the creation of a community mural on the outside of the building

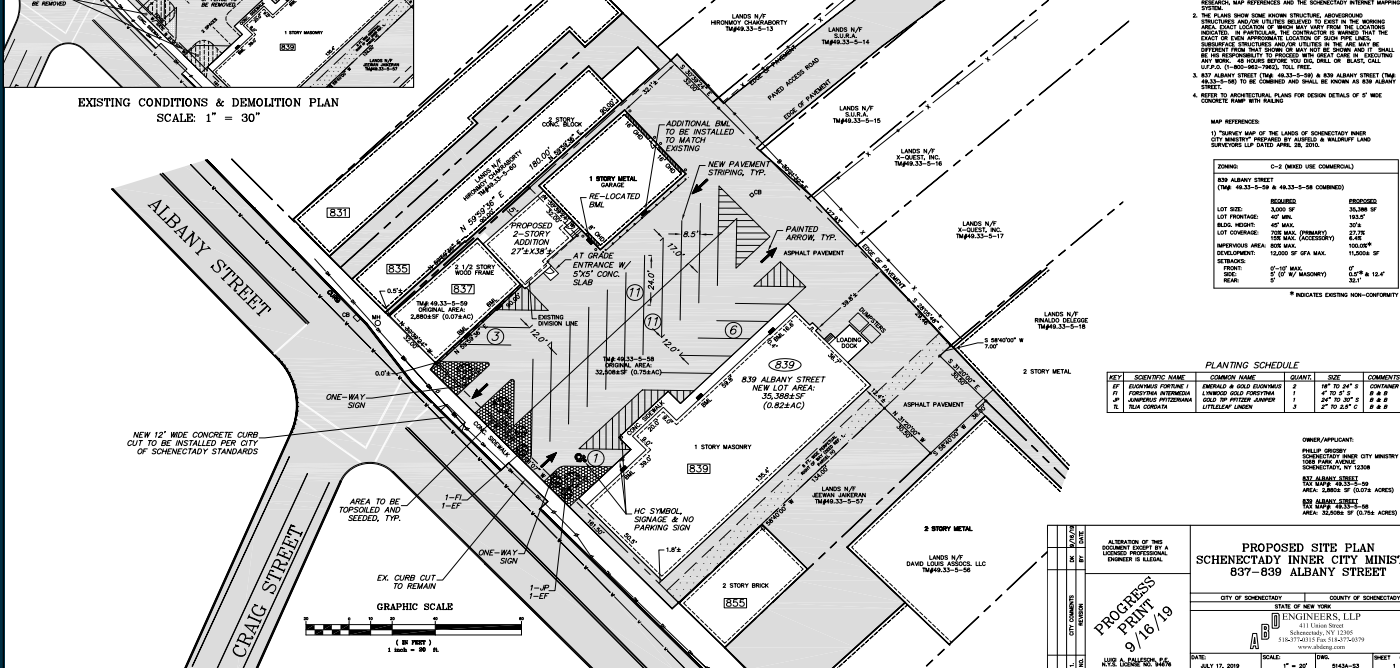

witness our vision

"It excites me to envision the possibilities that this Capital Campaign makes possible: a consolidation of SiCM's efforts now and in the future to continue and expand our call to social works and social justice when operating at a central campus." Pat Obrecht

name a room

SiCM is offering to name a room in the new addition in your honor with your generous donation of a minimum of \$5k for an office, \$25k for the Pantry Reception Area and \$40k for the new Teaching Kitchen

your fair share

SiCM is offering you the opportunity to invest in our future by purchasing shares at \$50/month with a three year commitment totaling \$1800 earning you a spot on the honorary committee.



BUILDING AHEAD TO THE FUTURE

Title preference: (circle): Mr. /Mrs. /Ms. /Mr. & Mrs. /Mr. & Ms. /No title

Last Name _____

First Name _____

Address: _____

Street

City _____ State _____ Zip _____

Email: _____

Home Phone: _____ / _____

Cell Phone: _____ / _____

Please make check payable to SiCM

Please accept my gift:

Shares
\$50.00 monthly/3 years/\$1,800 total

Recurring Payment
\$ _____ / _____ / _____
Amount Duration End Date

One-Time Payment
\$ _____
Amount

Check Enclosed

Bill Credit Card:
_____ / _____ / _____ / _____
Name as it Appears on Card: _____

Exp. Date _____

Sec. Code _____

Thank you for Building Ahead to the Future with us.